

List of Figures

- Figure 1 – Site Location
- Figure 2 – Location of Site Features
- Figure 3 – Surface Water Map and
Groundwater Flow Map
- Figure 4 – Wetlands
- Figure 5 – Operations Site Plan
- Figure 6 – Primary Transportation
Routes
- Figure 7 – Final Site Grading
- Figure 8 – Final Grade Cross Sections

REPRODUCED FROM
USGS JIM FALLS QUADRANGLE

WISCONSIN - CHIPPEWA CO. 7.5 MINUTE SERIES

1984

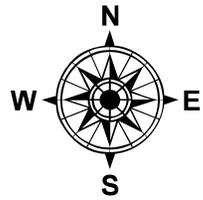


1 in = 0.38 miles

TOWNSHIP: 30N
RANGE: 8W
SECTION: 3 & 10

Legend

- Mine Boundary
- Property Boundary
- Sections

USGS MAPS AND DATA COPYRIGHT 2007, MAPTECH®

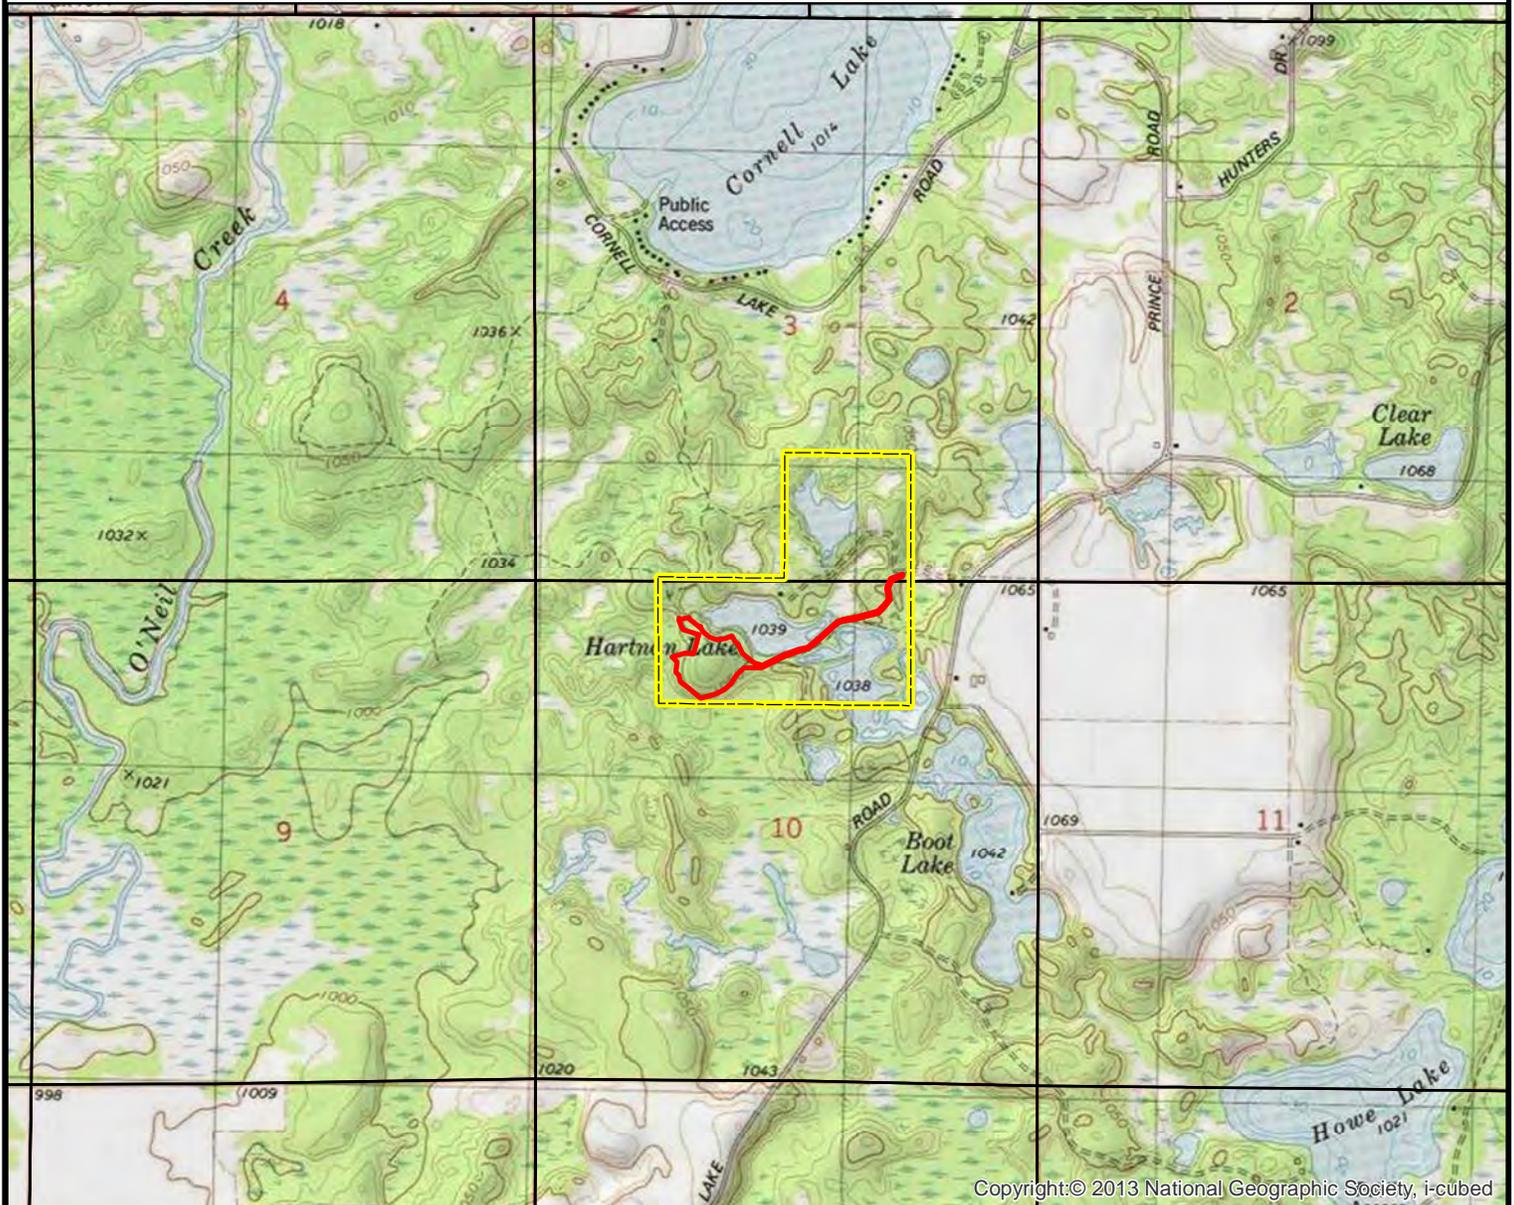


Copyright:© 2013 National Geographic Society, i-cubed




NO.	DATE	ISSUES/REVISIONS	DRAWN BY	DESIGN	FIELD REVIEW	QC CHECK	
ROONEY PROPERTY Heartland Contractors Inc. Town of Eagle Point, Wisconsin			SITE LOCATION			PROJ. NO. HECON132289	Figure 1
						DATE 1/5/16	

Path: P:\F\H\HECON\132289\GIS\Maps\Figure 2 - Location of Site Features.mxd

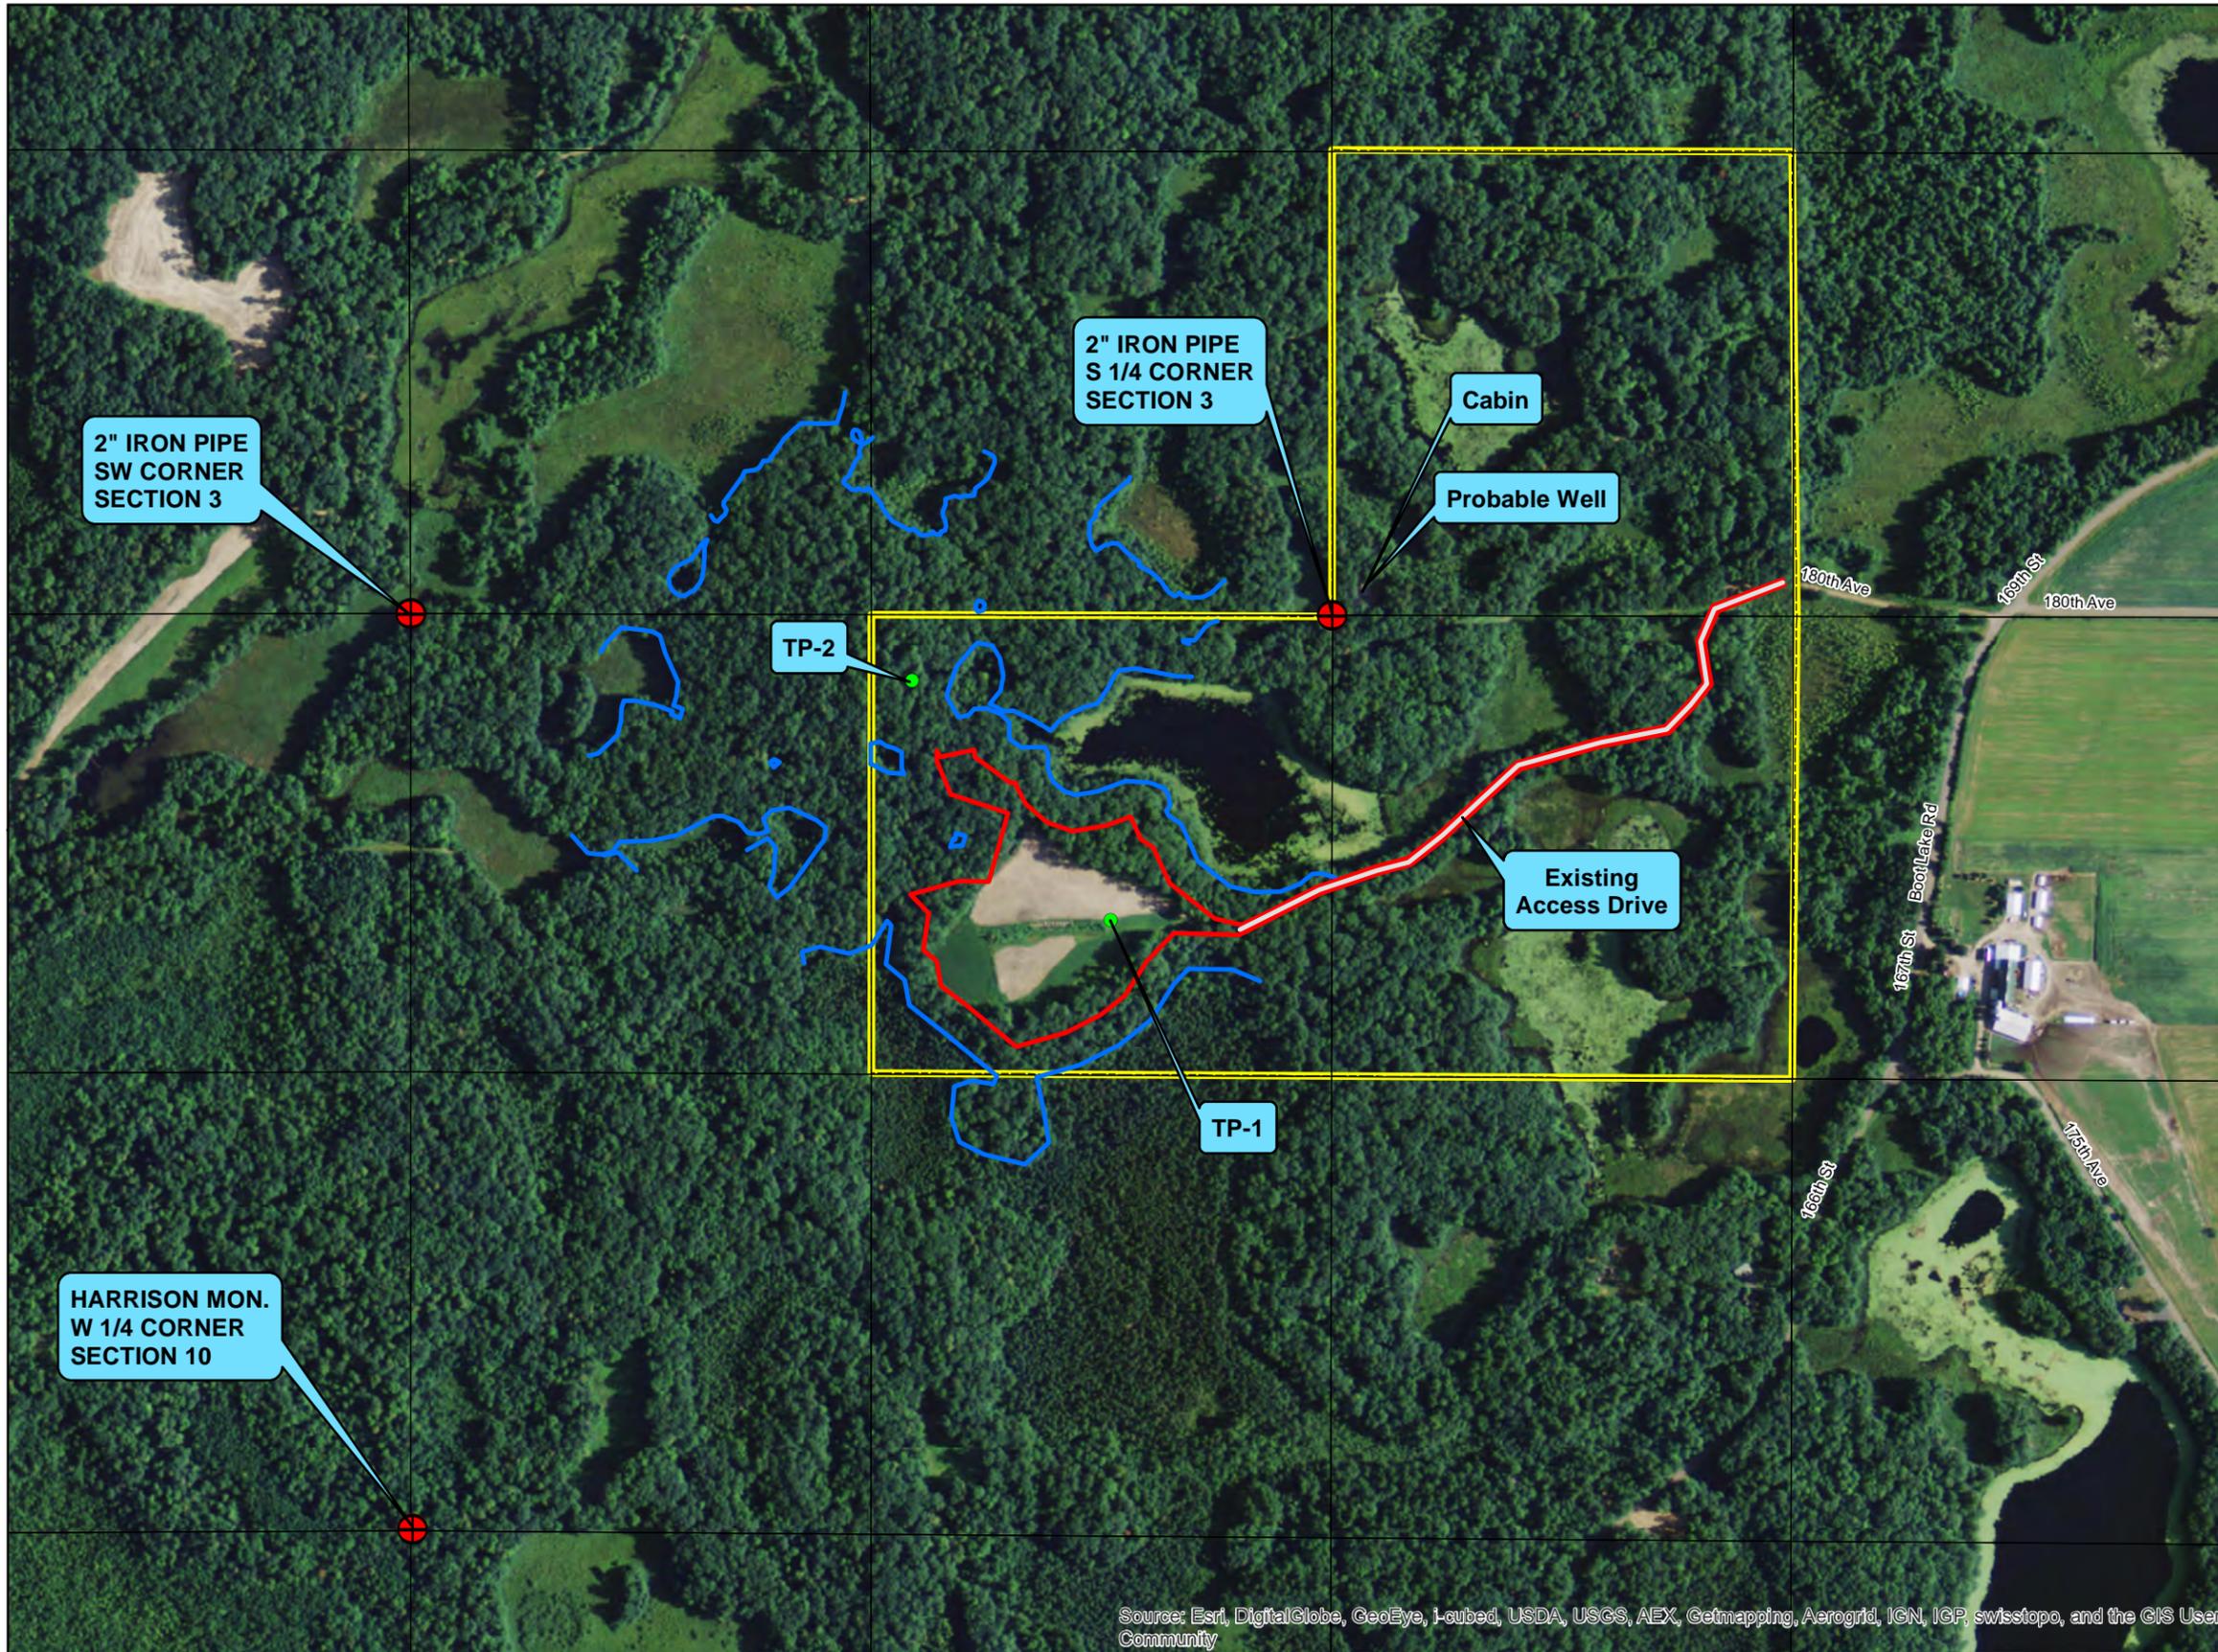

- Legend**
- Property Boundary
 - Mine Boundary
 - Preliminarily Mapped Wetland Assessment
 - Test Pits
 - ⊕ Location of Permanent Benchmarks, Section Corners, or Section Monumentation

1 inch = 500 feet

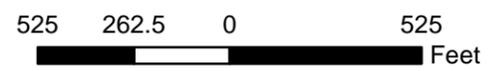

This map is neither a legally recorded map nor a survey map and is not intended to be used as one. This map is a compilation of records, information, and data gathered from various sources listed on this map and is to be used for reference purposes only. SEH does not warrant that the Geographic Information System (GIS) Data used to prepare this map are error free, and SEH does not represent that the GIS Data can be used for navigational, tracking, or any other purpose requiring exacting measurement of distance or direction or precision in the depiction of geographic features. The user of this map acknowledges that SEH shall not be liable for any damages which arise out of the user's access or use of data provided.

Source: Esri, DigitalGlobe, GeoEye, I-cubed, USDA, USGS, AEX, Getmapping, Aerogrid, IGN, IGP, swisstopo, and the GIS User Community



10 North Bridge Street
Chippewa Falls, WI 54729
PHONE: (715) 720-6200
FAX: (888) 308-8155
WATTS: 800-472-5881
www.sehinc.com

Project: HECON 132289
Print Date: 7/7/2015

Map by: rhenkel
Projection: NAD 1983 HARN WISCRS
Chippewa County (US Feet)

ROONEY PROPERTY

Town of Eagle Point, Wisconsin

**Location of
Site Features**

**Figure
2**

Path: P:\F\H\HECON\132289\GIS\Maps\Figure 3.1 - Surface Water Map.mxd



Legend

-  Mine Boundary
-  Property Boundary
-  Drainage Arrows



This map is neither a legally recorded map nor a survey map and is not intended to be used as one. This map is a compilation of records, information, and data gathered from various sources listed on this map and is to be used for reference purposes only. SEH does not warrant that the Geographic Information System (GIS) Data used to prepare this map are error free, and SEH does not represent that the GIS Data can be used for navigational, tracking, or any other purpose requiring exacting measurement of distance or direction or precision in the depiction of geographic features. The user of this map acknowledges that SEH shall not be liable for any damages which arise out of the user's access or use of data provided.

Copyright:© 2013 National Geographic Society, i-cubed



10 North Bridge Street
Chippewa Falls, WI 54729
PHONE: (715) 720-6200
FAX: (888) 908-6166
WATTS: 800-472-5861
www.sehinc.com

Project: HECON 132289
Print Date: 7/7/2015


Map by: rhenkel
Projection: NAD 1983 HARN WISCRS
Chippewa County (US Feet)

ROONEY PROPERTY
Town of Eagle Point, Wisconsin

Surface Water Map


Figure 3.1

Figure 3.2 – Groundwater Flow Map

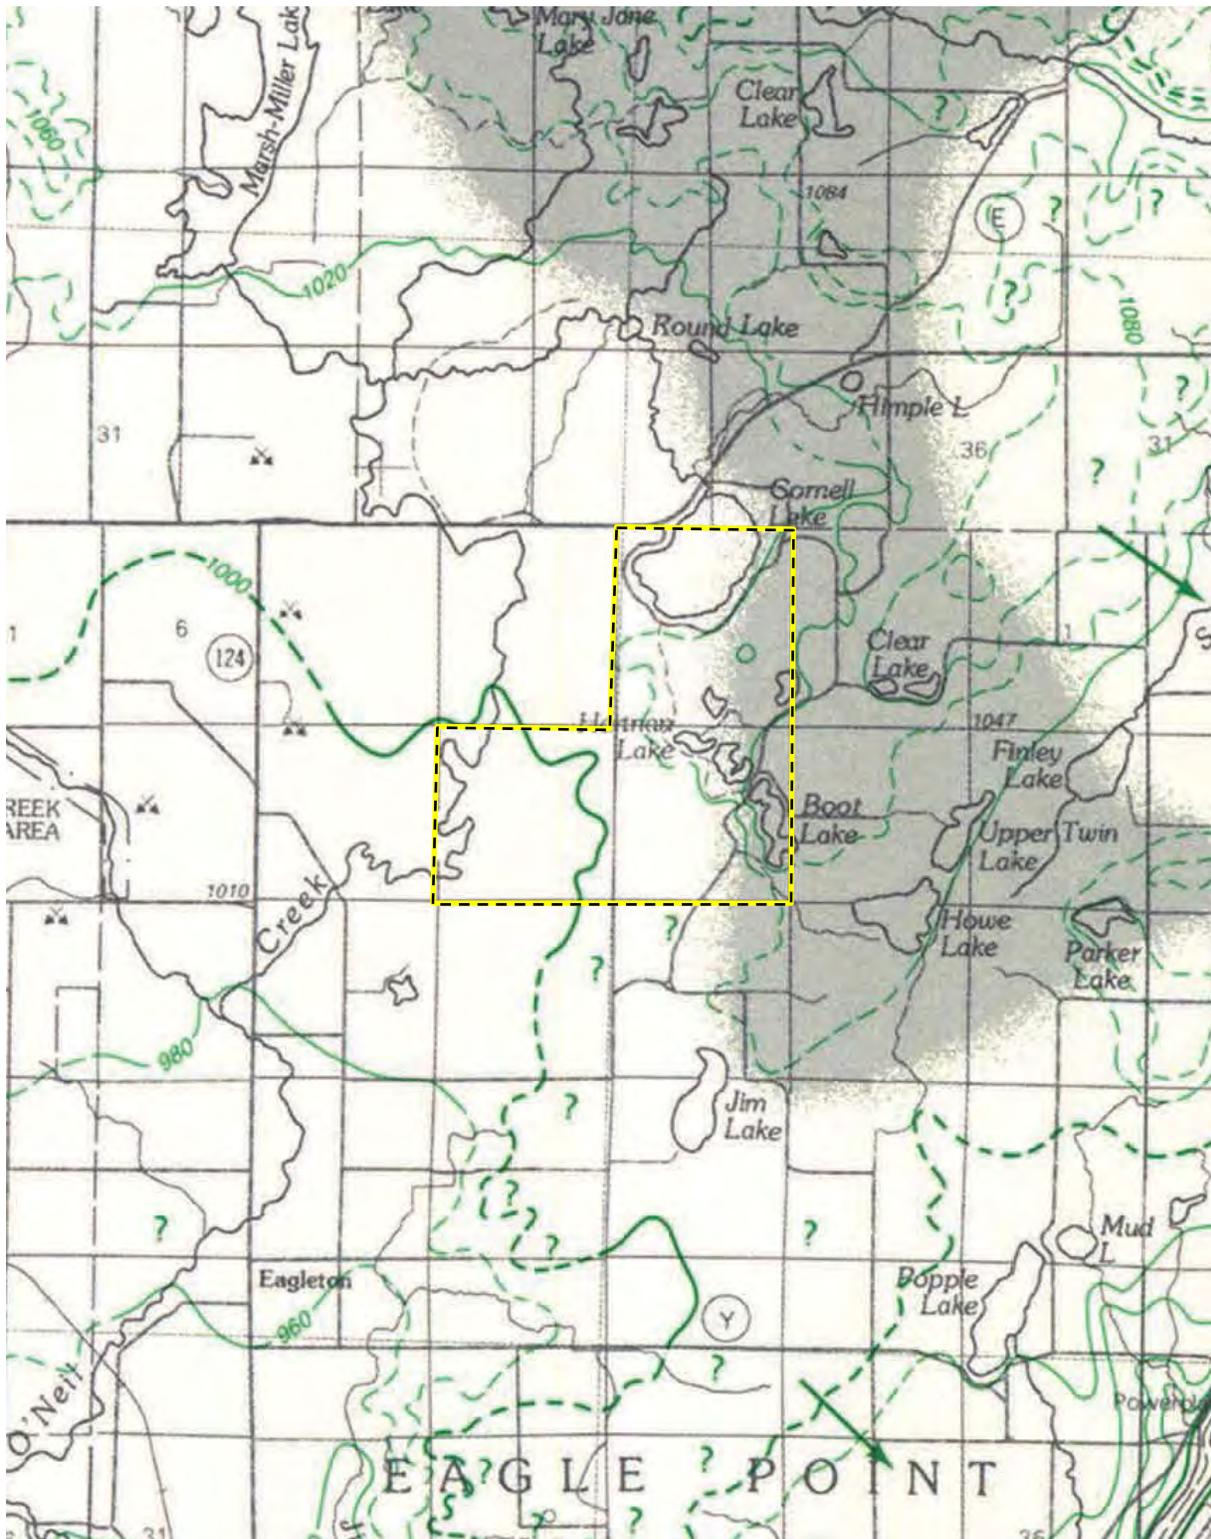


Source: Generalized Water-Table Elevation of Chippewa County, Wisconsin, I.D. Lippelt, 1988

Path: \\seh\dfs1\Projects\F\H\HECON\132289\GIS\Maps\Figure 4 - Wetlands-Small Property Boundary.mxd

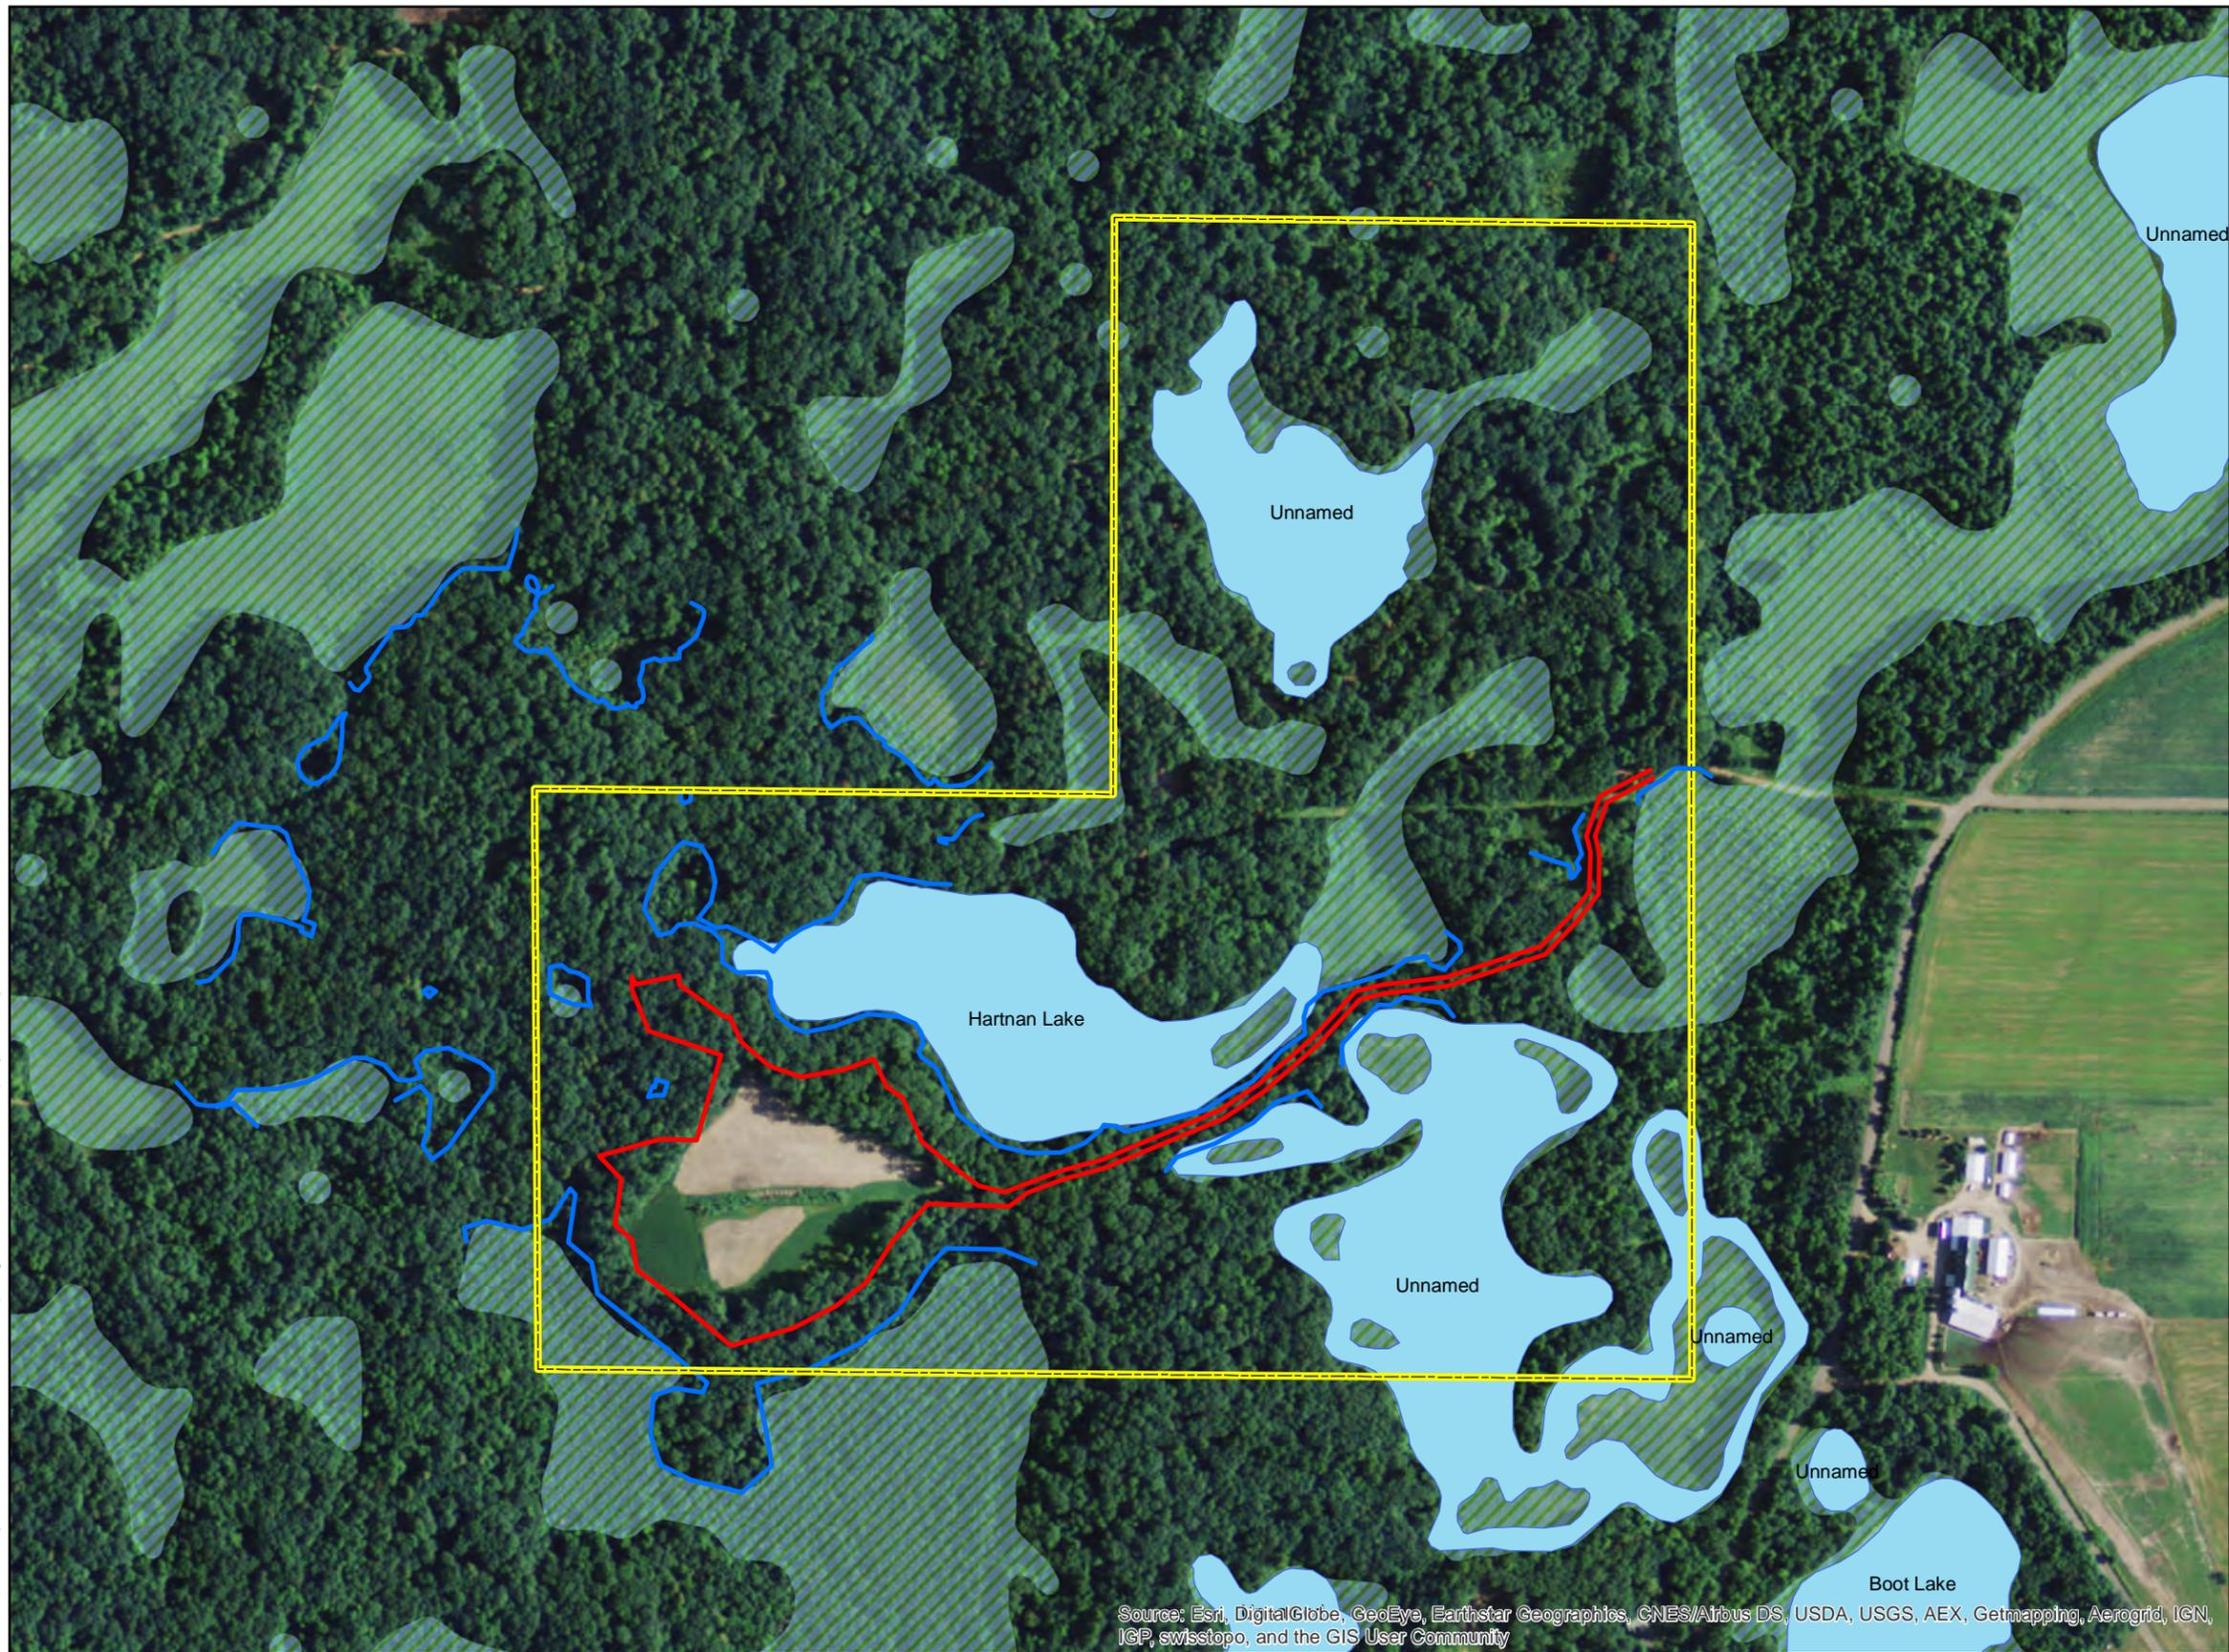

Legend

-  Property Boundary
-  Mine Boundary
-  Preliminarily Mapped Wetland Assessment
-  Wetlands (National Wetland Inventory)
-  Waterbody

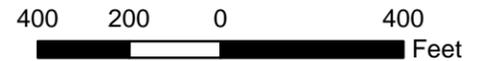

Source: Esri, DigitalGlobe, GeoEye, Earthstar Geographics, CNES/Airbus DS, USDA, USGS, AEX, Getmapping, Aerogrid, IGN, IGP, swisstopo, and the GIS User Community

This map is neither a legally recorded map nor a survey map and is not intended to be used as one. This map is a compilation of records, information, and data gathered from various sources listed on this map and is to be used for reference purposes only. SEH does not warrant that the Geographic Information System (GIS) Data used to prepare this map are error free, and SEH does not represent that the GIS Data can be used for navigational, tracking, or any other purpose requiring exacting measurement of distance or direction or precision in the depiction of geographic features. The user of this map acknowledges that SEH shall not be liable for any damages which arise out of the user's access or use of data provided.



10 North Bridge Street
Chippewa Falls, WI 54729
PHONE: (715) 720-6200
FAX: (888) 308-8168
WATTS: 800-472-5881
www.sehinc.com

Project: HECON 132289
Print Date: 1/6/2016
Map by: rhenkel
Projection: NAD 1983 HARN WISCRS
Chippewa County (US Feet)


ROONEY PROPERTY

Town of Eagle Point, Wisconsin

Wetlands

**Figure
4**

Path: \\sehinc\Projects\HECON\132289\GIS\Maps\Figure 5 - Operations Site Plan.mxd

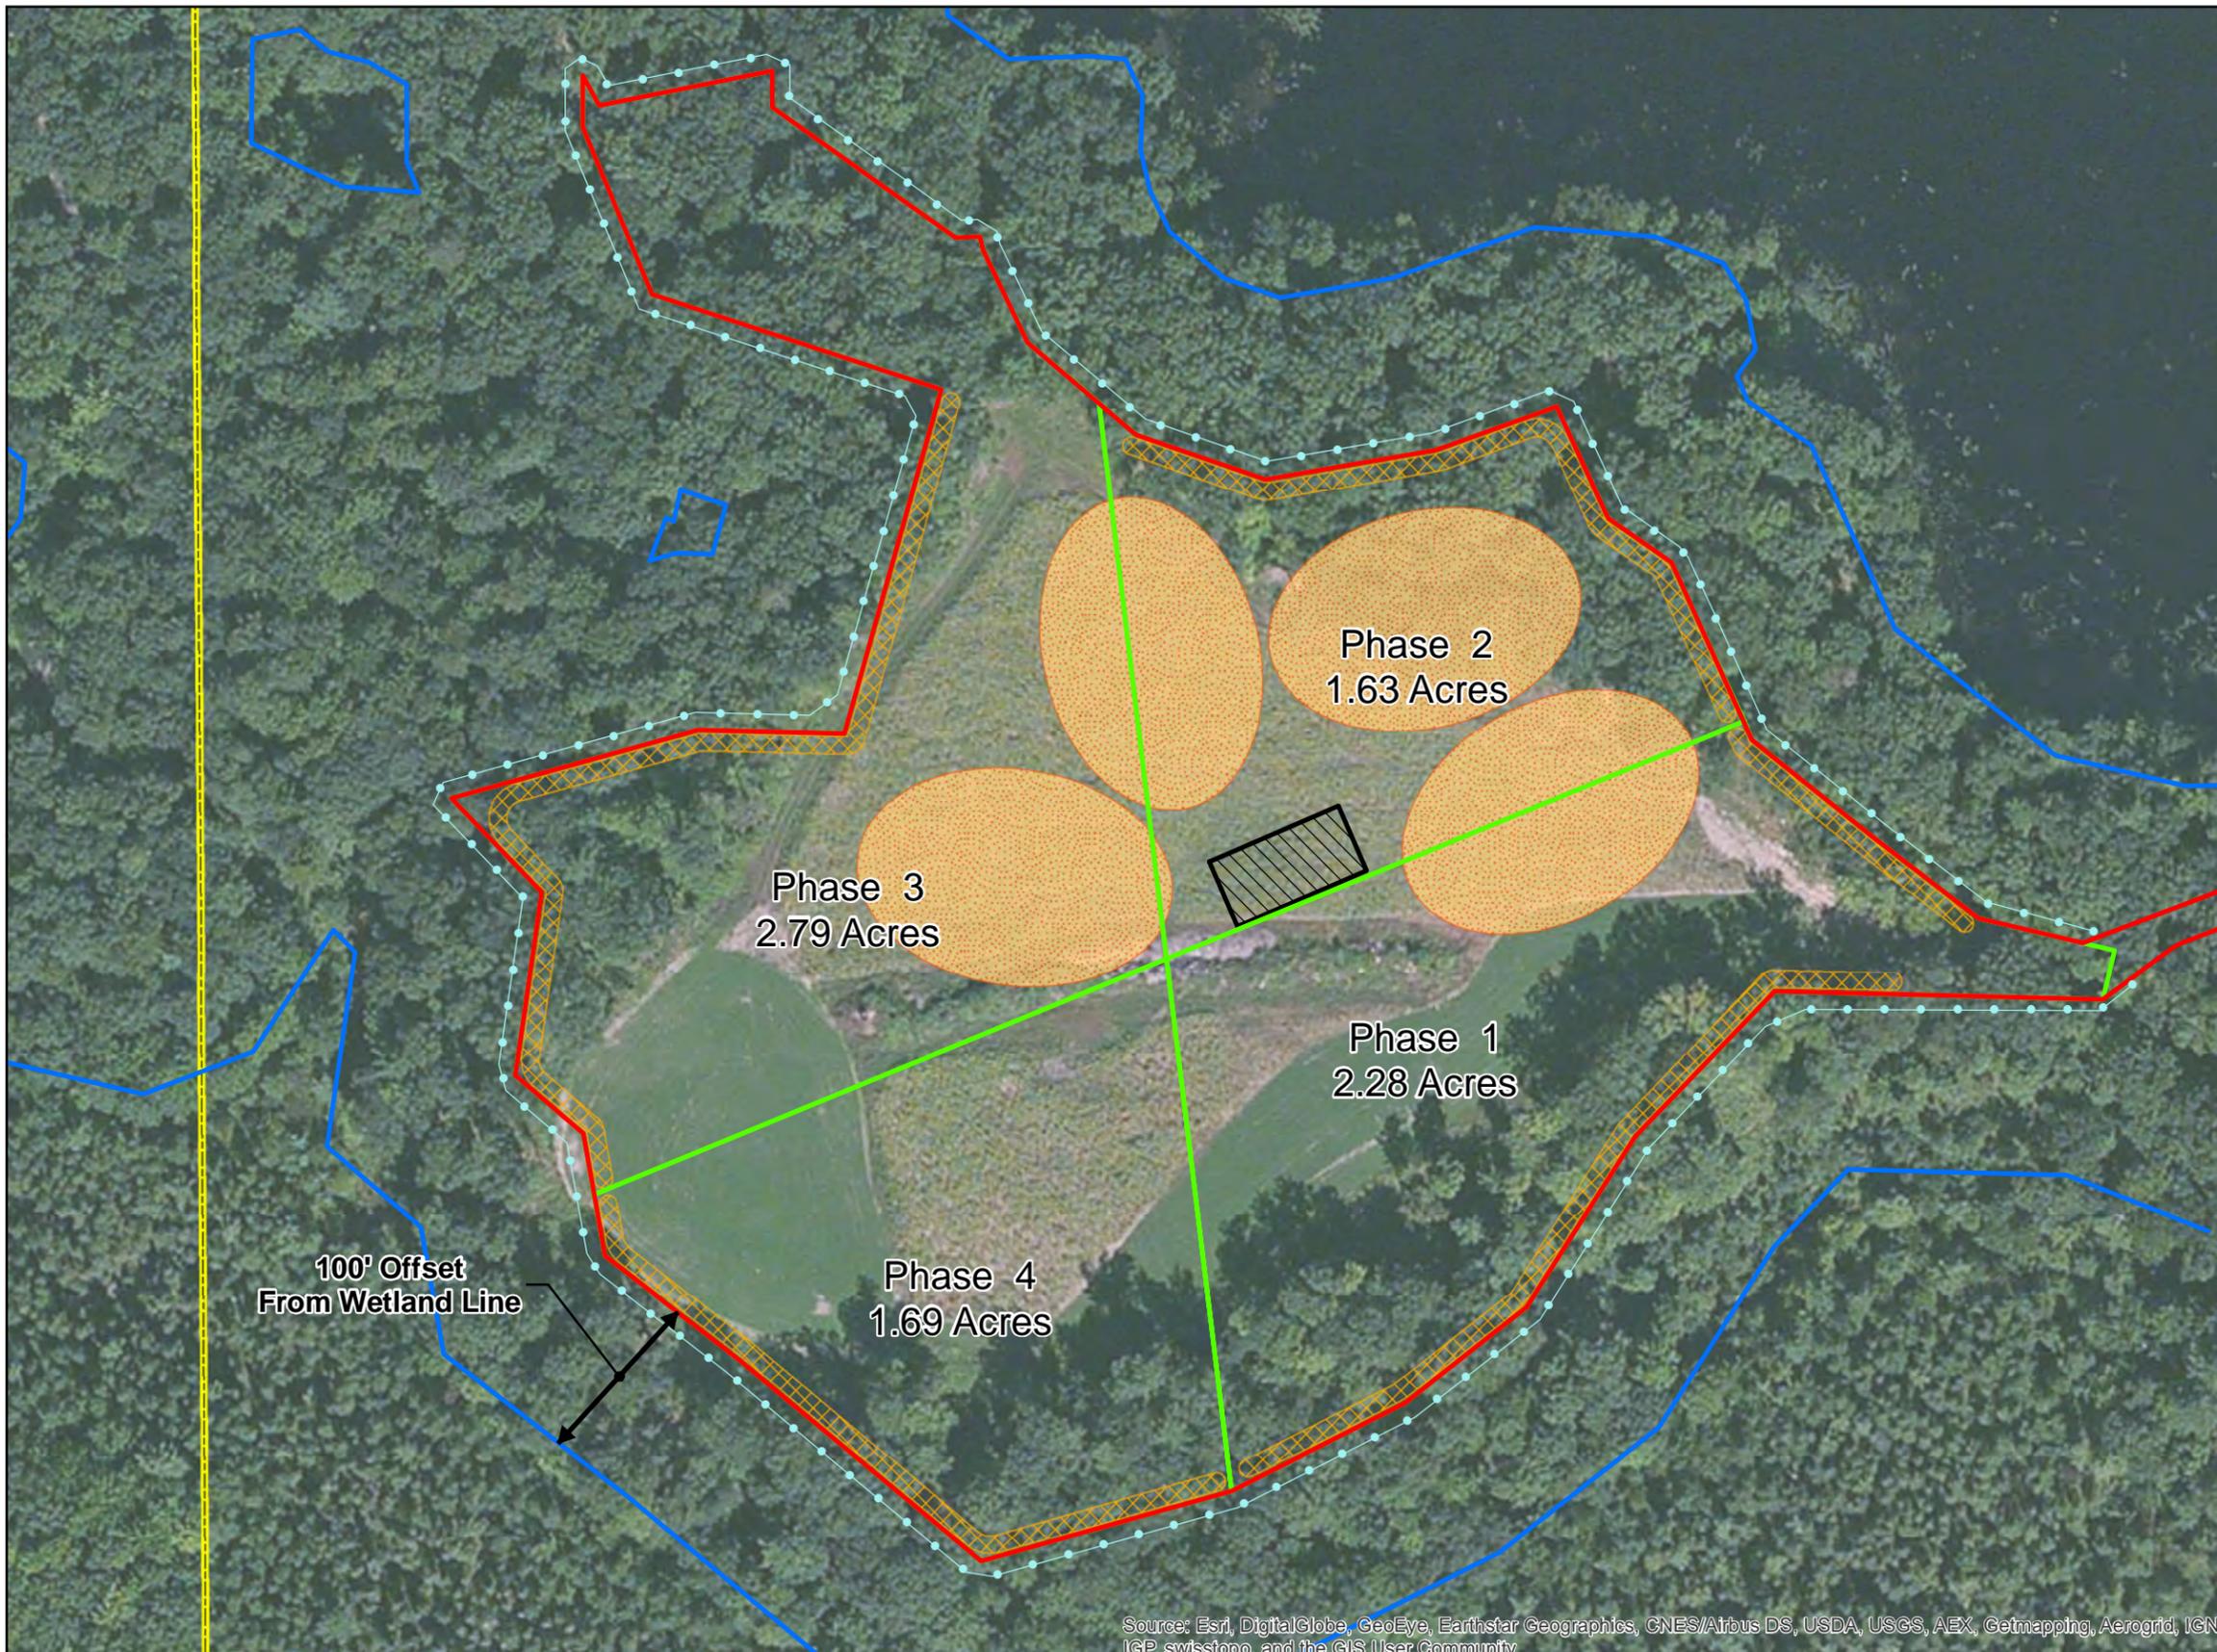

- Legend**
- Property Boundary
 - Mine Boundary
 - Mine Phases Name
Acres
 - Berms
 - Preliminarily Mapped Wetland Assessment
 - Silt Fence
 - Temporary Stockpile Location
 - Temporary Operation Location



This map is neither a legally recorded map nor a survey map and is not intended to be used as one. This map is a compilation of records, information, and data gathered from various sources listed on this map and is to be used for reference purposes only. SEH does not warrant that the Geographic Information System (GIS) Data used to prepare this map are error free, and SEH does not represent that the GIS Data can be used for navigational, tracking, or any other purpose requiring exacting measurement of distance or direction or precision in the depiction of geographic features. The user of this map acknowledges that SEH shall not be liable for any damages which arise out of the user's access or use of data provided.

Source: Esri, DigitalGlobe, GeoEye, Earthstar Geographics, CNES/Airbus DS, USDA, USGS, AEX, Getmapping, Aerogrid, IGN, IGP, swisstopo, and the GIS User Community



10 North Bridge Street
Chippewa Falls, WI 54729
PHONE: (715) 720-6200
FAX: (888) 308-8166
WATTS: 800-472-5881
www.sehinc.com

Project: HECON 132289
Print Date: 1/6/2016

Map by: rhenkel
Projection: NAD 1983 HARN WISCRS
Chippewa County (US Feet)


ROONEY PROPERTY

Town of Eagle Point, Wisconsin

Operations Site Plan


**Figure
5**

Path: P:\F\H\HECON\132289\GIS\Maps\Figure 6 - Primary Transportation Route.mxd

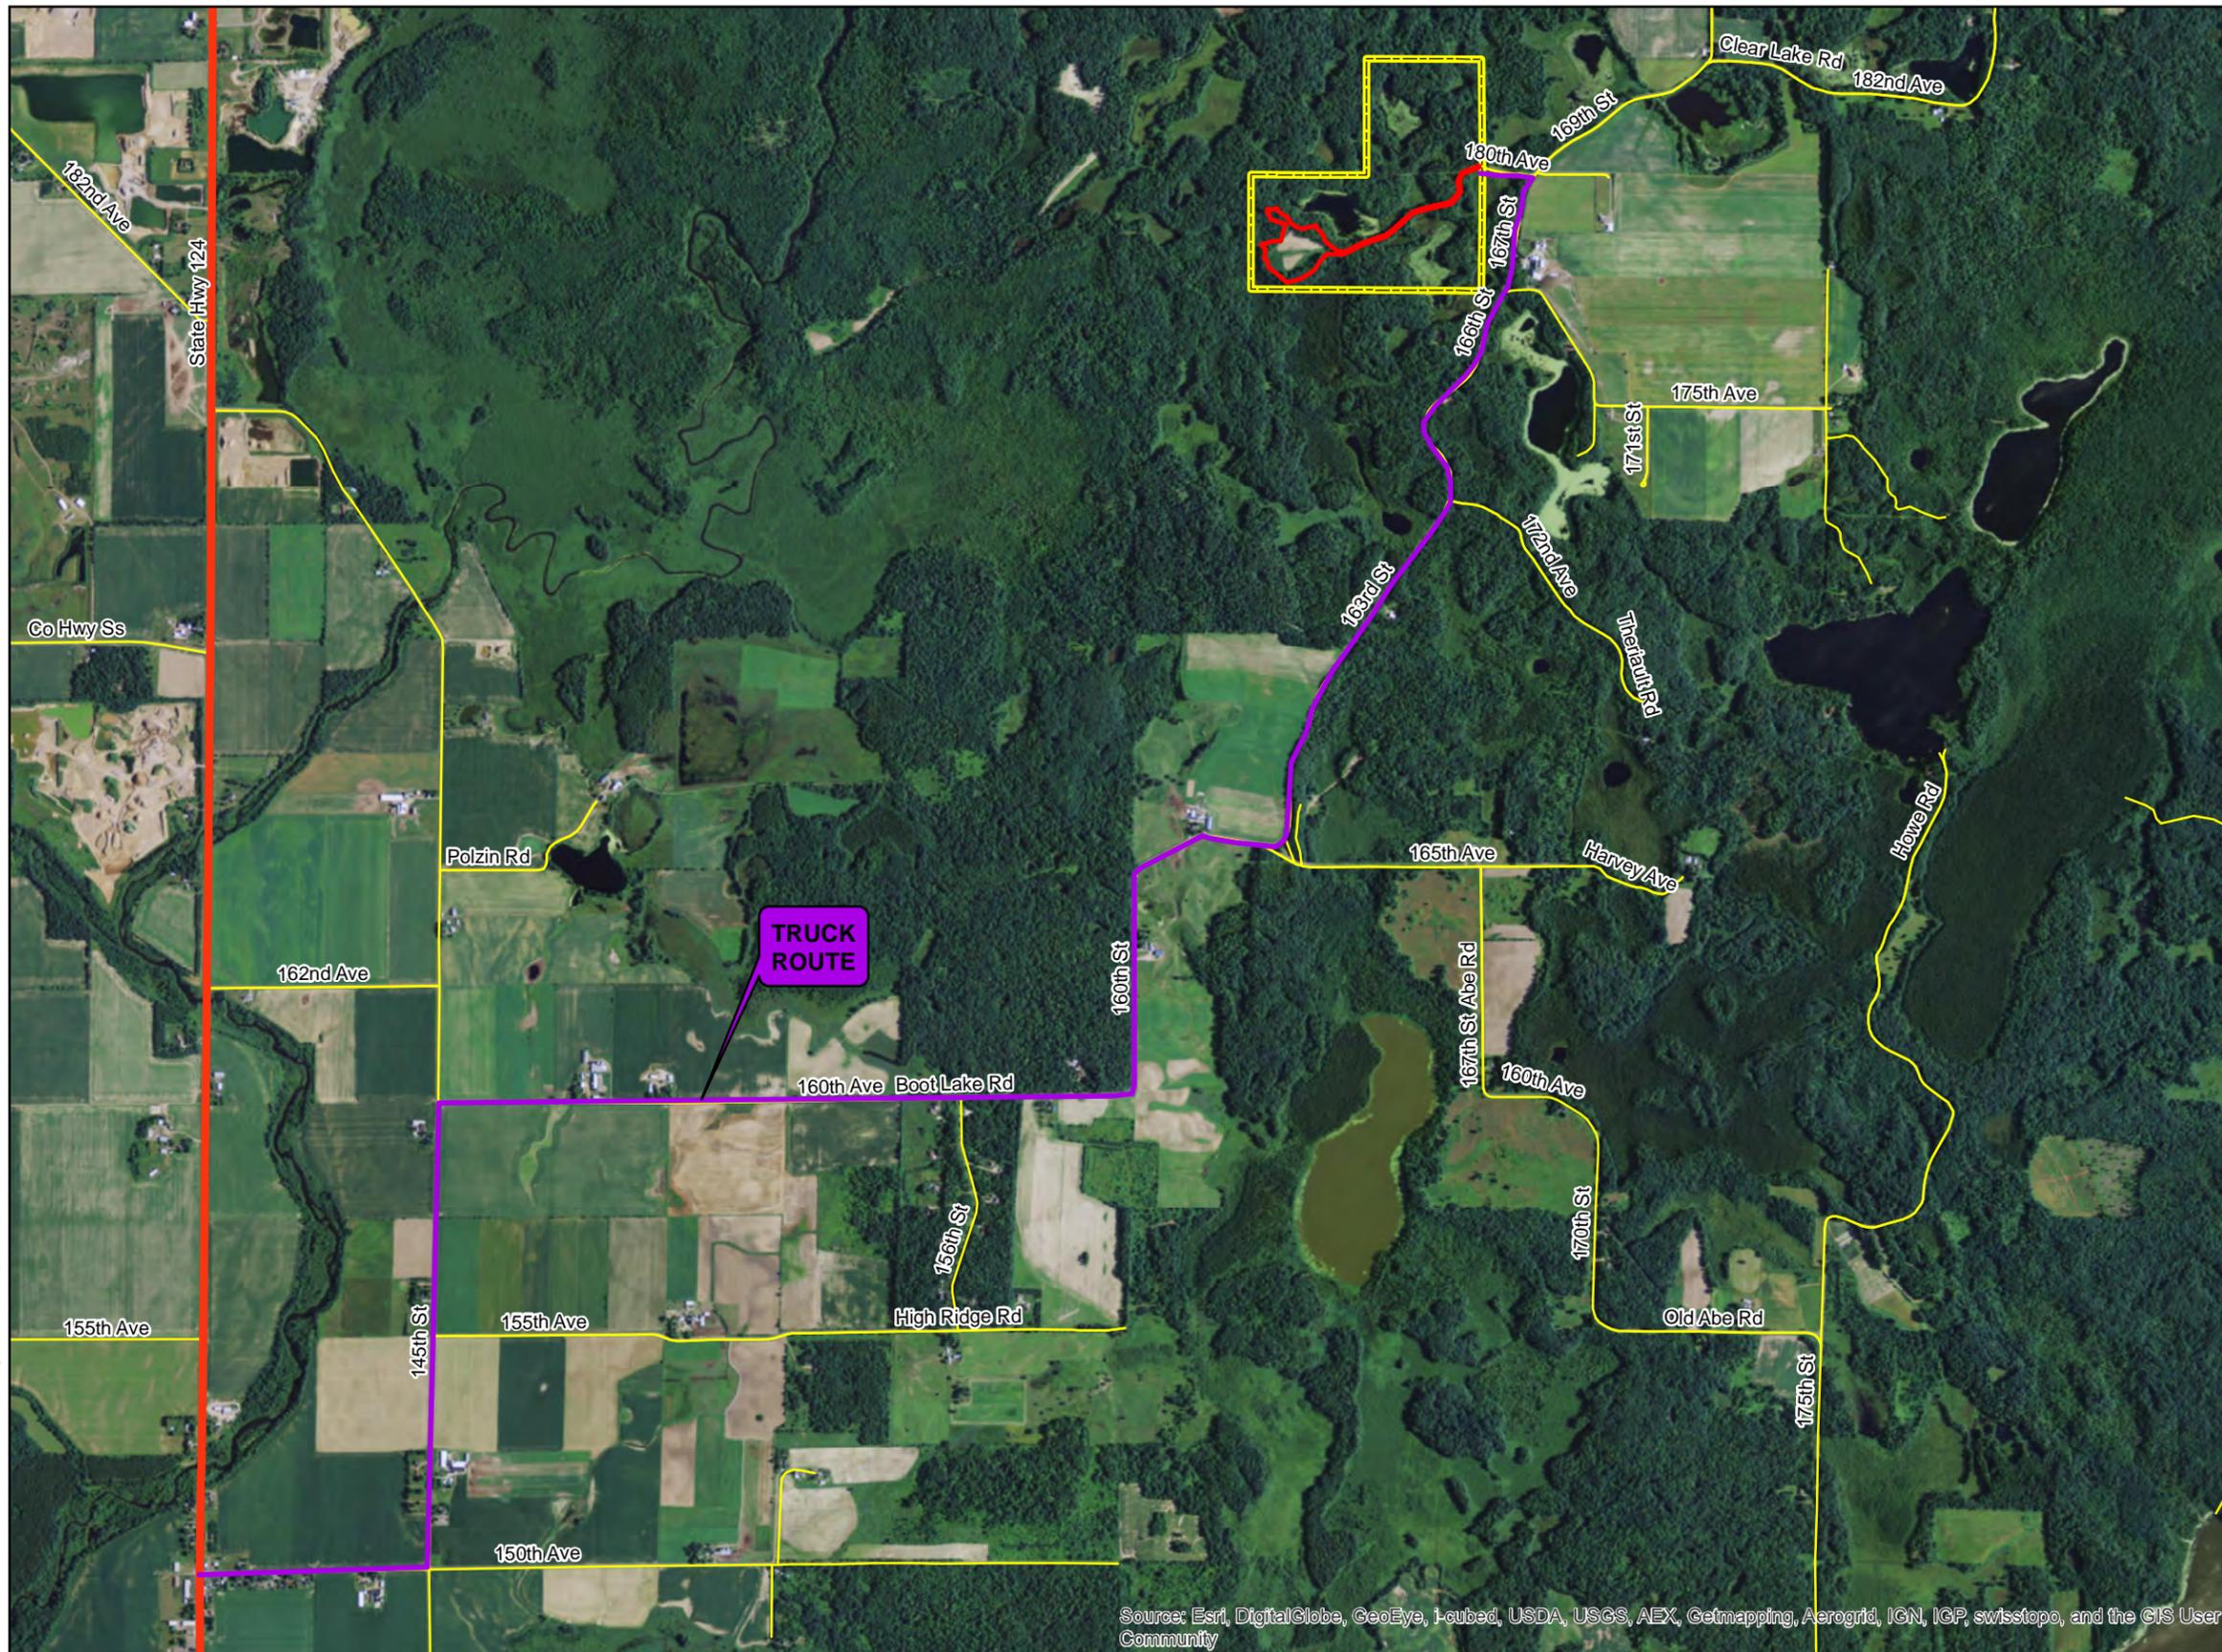

Legend

-  Mine Boundary
-  Property Boundary
-  Major Roads
-  Roads

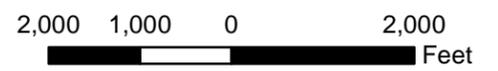

This map is neither a legally recorded map nor a survey map and is not intended to be used as one. This map is a compilation of records, information, and data gathered from various sources listed on this map and is to be used for reference purposes only. SEH does not warrant that the Geographic Information System (GIS) Data used to prepare this map are error free, and SEH does not represent that the GIS Data can be used for navigational, tracking, or any other purpose requiring exacting measurement of distance or direction or precision in the depiction of geographic features. The user of this map acknowledges that SEH shall not be liable for any damages which arise out of the user's access or use of data provided.

Source: Esri, DigitalGlobe, GeoEye, i-cubed, USDA, USGS, AEX, Getmapping, Aerogrid, IGN, IGP, swisstopo, and the GIS User Community



10 North Bridge Street
Chippewa Falls, WI 54729
PHONE: (715) 720-6200
FAX: (888) 908-8168
WATTS: 800-472-5881
www.sehinc.com

Project: HECON 132289
Print Date: 7/7/2015


Map by: rhenkel
Projection: NAD 1983 HARN WISCRS
Chippewa County (US Feet)

ROONEY PROPERTY

Town of Eagle Point, Wisconsin


**Primary
Transportation
Route**

**Figure
6**

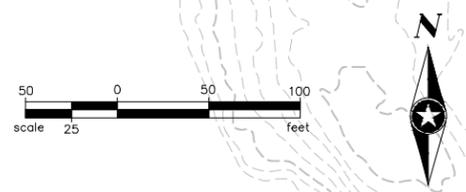

LEGEND
 WATER (AFTER RECLAMATION) 
 VEGETATED AREA 

-EXISTING ACCESS DRIVE TO REMAIN AFTER RECLAMATION.
 -APPROXIMATELY 25' WIDE X 1900' LONG FROM RECLAIMED SITE TO TOWN ROAD.

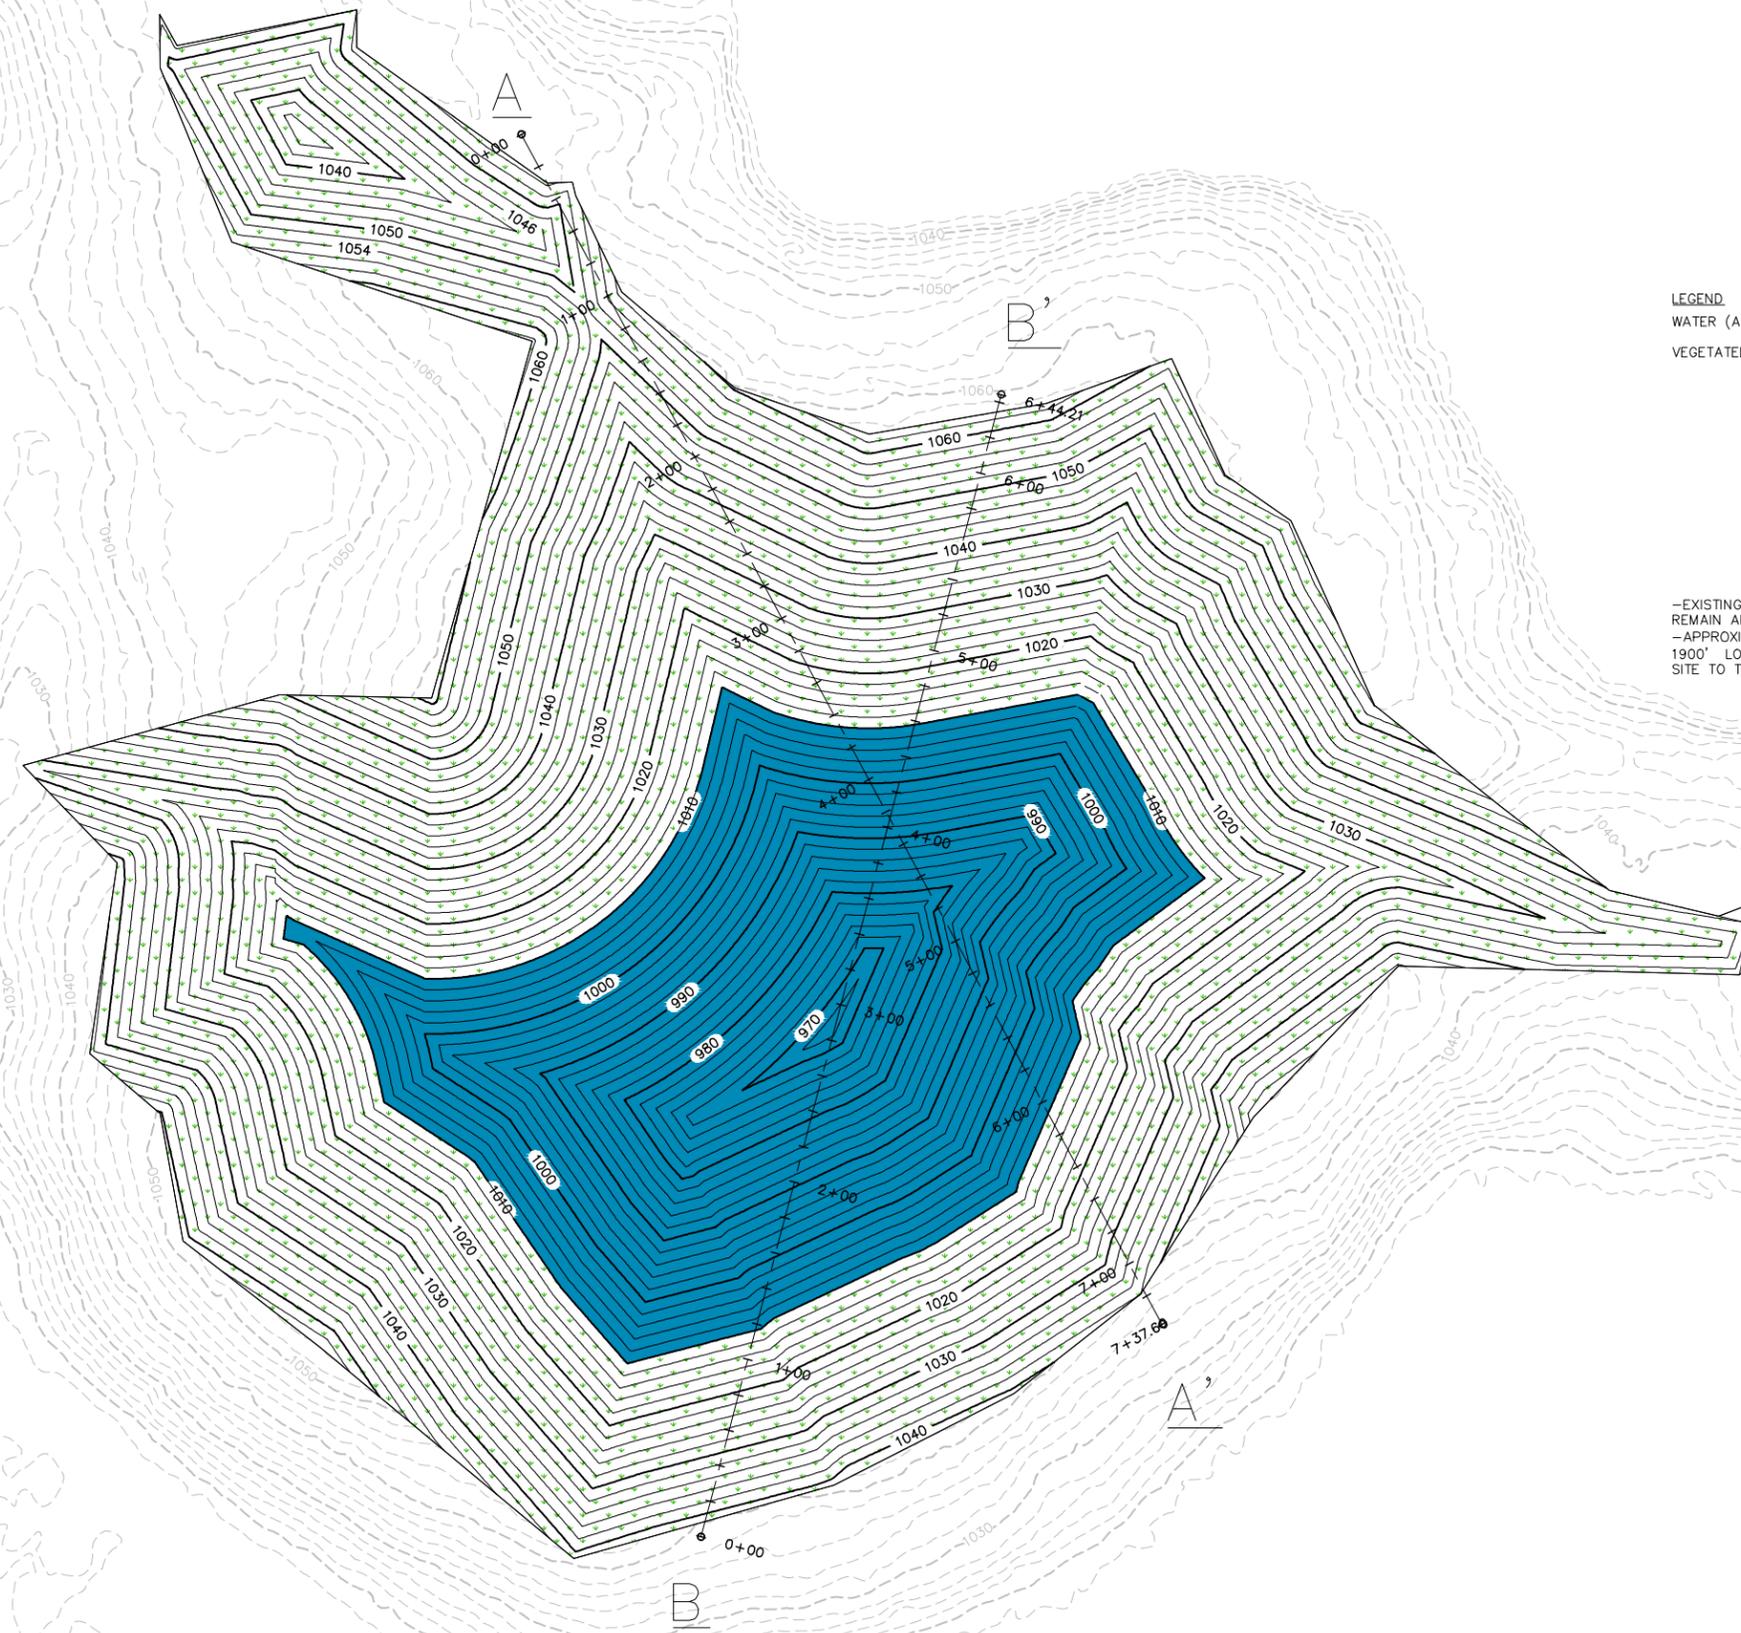

P:\F\H\HECON\132289\5-final-dgn\51-drawings\10-Civil\cod\DWG\he132289xs.dwg rhunt

DRAWN BY: RJH				
DESIGNER: -				
CHECKED BY: -				
DESIGN TEAM	NO.	BY	DATE	REVISIONS





PHONE: 715.720.6200
 10 NORTH BRIDGE STREET
 CHIPPEWA FALLS, WI 54729-2550
 www.sehinc.com

ROONEY PROPERTY
 TOWN OF EAGLE POINT, WISCONSIN

FINAL SITE GRADING

FILE NO. HECON 132289	7
DATE 1/6/2016	8

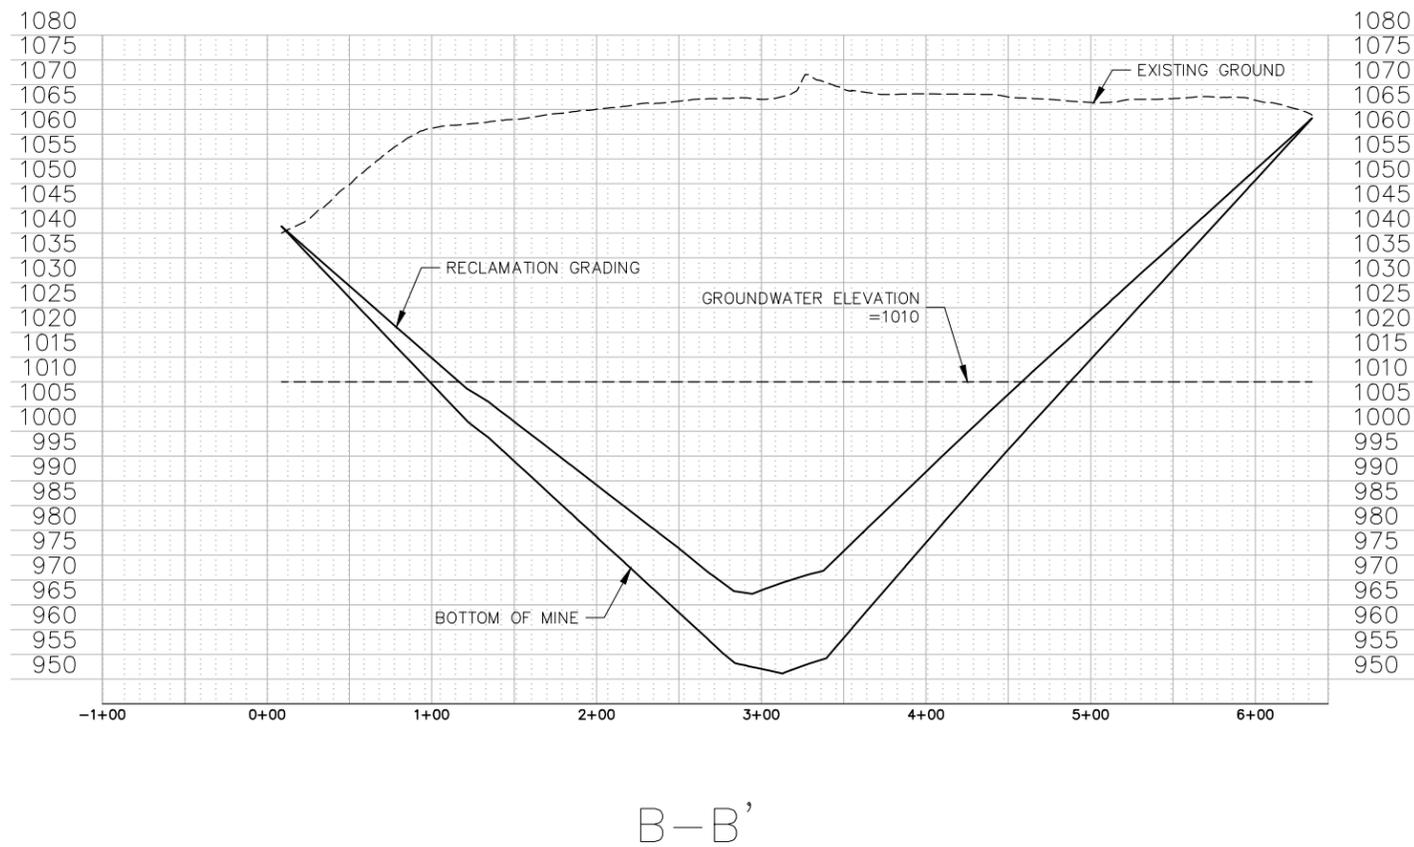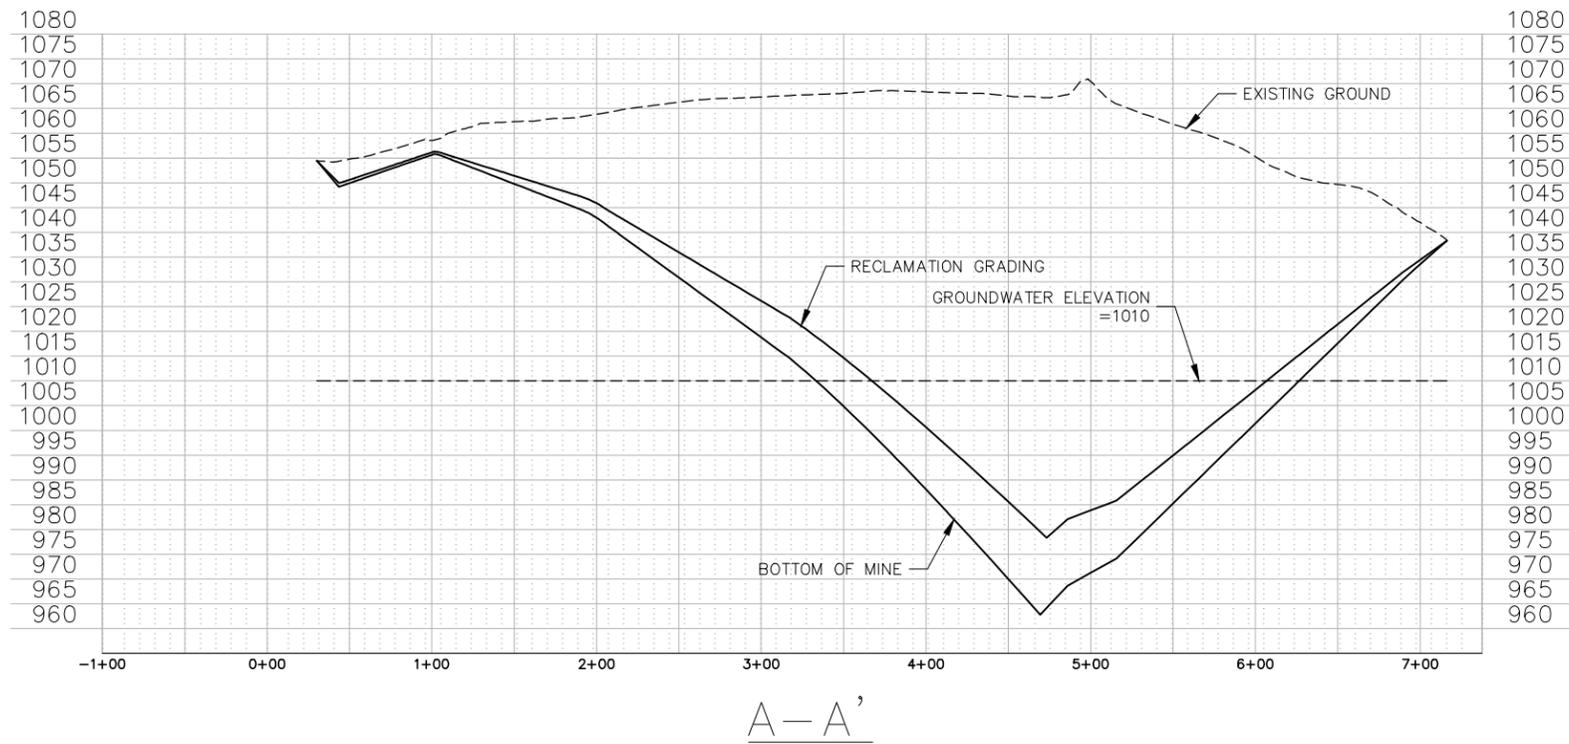

P:\J\H\HECON\132289\5-final-dgn\51-drawings\10-Civil\cod\DWG\he132289xs.dwg rhenkel

DRAWN BY: RJH			
DESIGNER: -			
CHECKED BY: -			
DESIGN TEAM	NO.	BY	DATE
			REVISIONS



ROONEY PROPERTY
TOWN OF EAGLE POINT, WISCONSIN

FINAL GRADE
CROSS SECTIONS

FILE NO.
HECON 132289
DATE
6/17/15

8
8