



Answer: Yes.

321.08 Zero Lot Line Duplex Sometimes Identified as Twin Homes

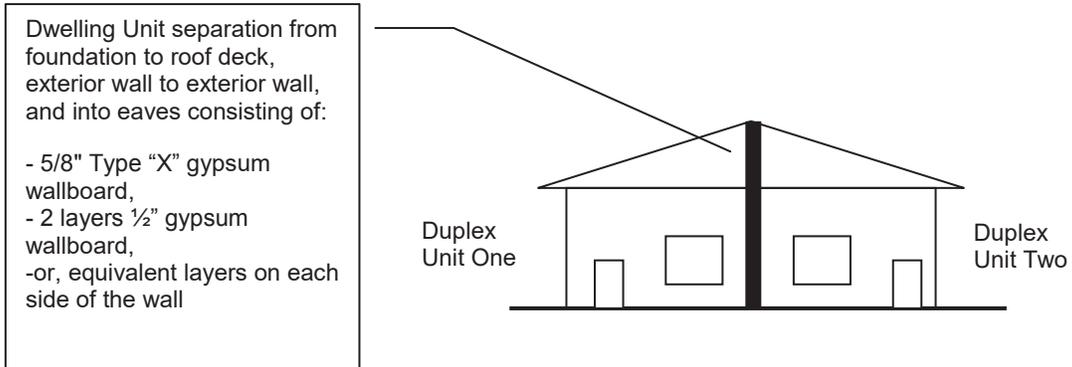

Unit Separation per Comm 21.08 (2) (d)
as referenced in Table 21.08

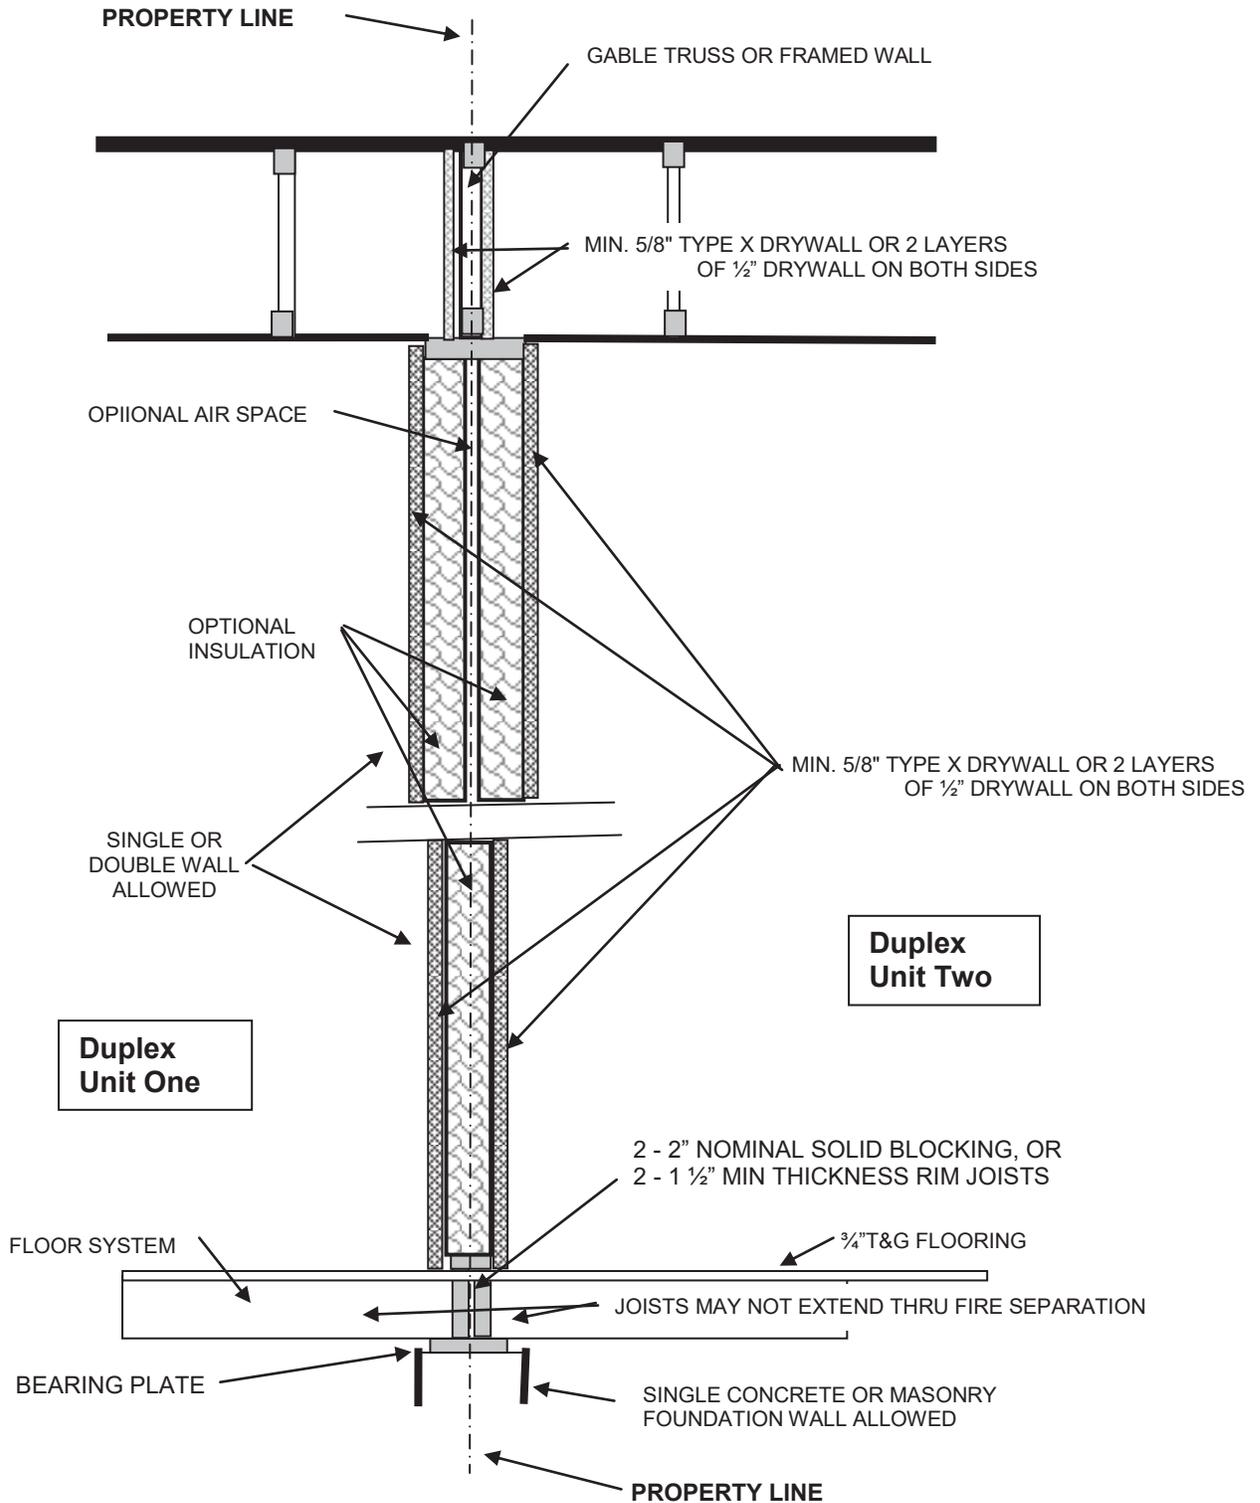

Zero Lot Line Duplex Separation Construction Detail